

MARION COUNTY SURVEYOR'S OFFICE


SECTION CORNER RECORD

DEBRA S. JENKINS
MARION COUNTY SURVEYOR

SEC. 1 TWN. 14_N RNG. 2_E

BRYAN F. CATLIN, PLS
TECHNICAL SUPERVISOR

Date: 1-20-10
Party Chief: Wilcoxen
Crew: Finney
Type of Marker: MCSO Capped Rebar
Method of Establishment: County: 7-12-1997
IN S.P.C. E Zone, NAD 83 (1986)
Name: 14020105
N: 492 672.040 0(m)
E: 49 113.451 0(m)

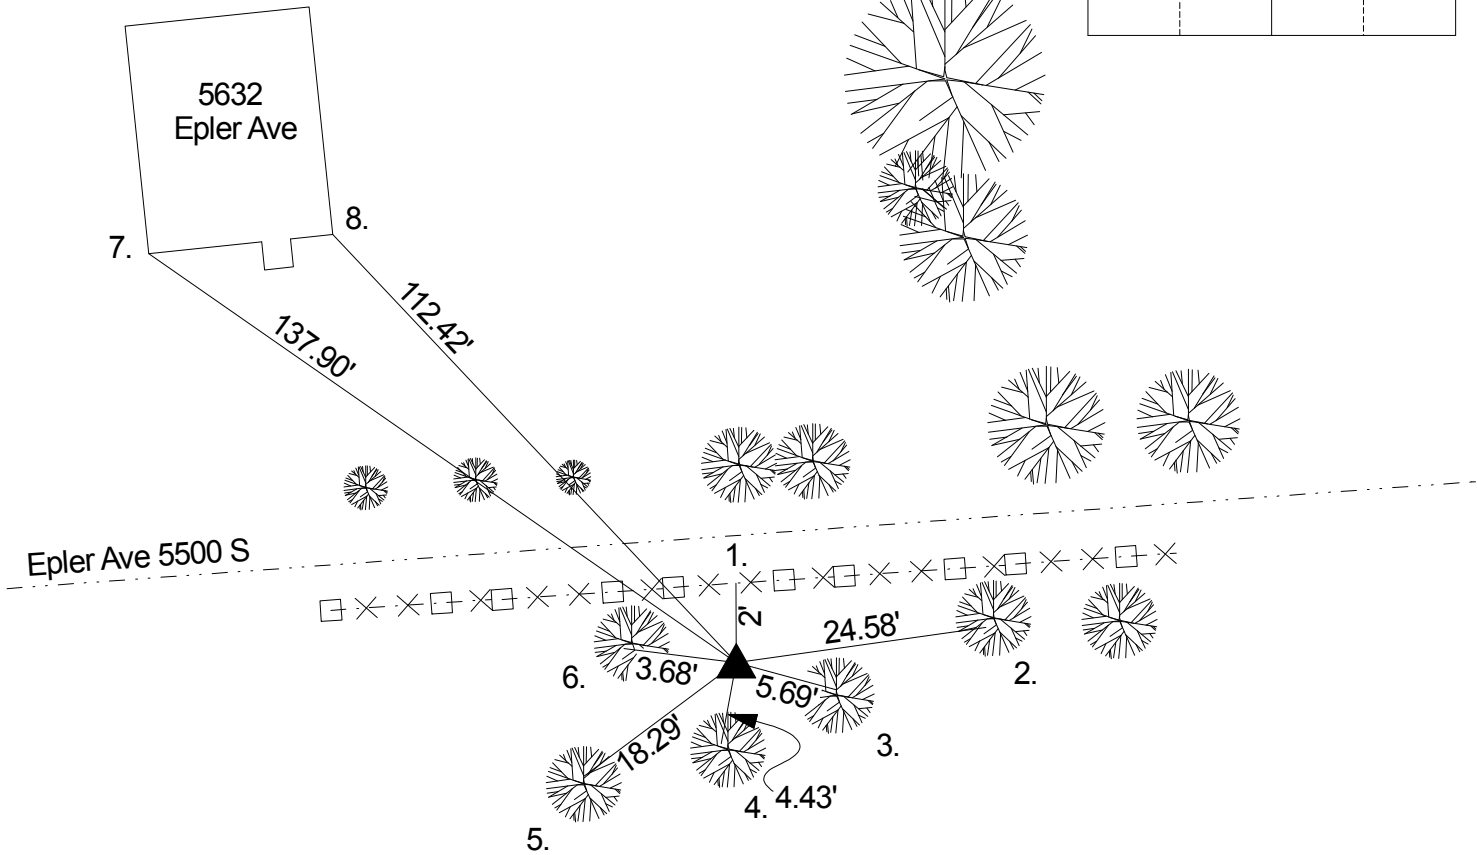

A survey by John Coyner on April 5, 1898 indicates no stone or witnesses but called a stake (Decatur Legal Book p. 38). Corner referenced by Bruer on 10/18/1979 and called a capped rebar. Wilcoxen on 7/2/85 called a capped rebar. Whiteside on 2/5/92 called a capped rebar. Kiste on 7/12/1997 called a capped rebar. Kiste on 9/28/2000 called a capped rebar. Wilcoxen on 2/2/05 called a capped rebar. Wilcoxen on 1/20/10 called a MCS capped rebar.

REF.	DISTANCE	DESCRIPTION
1.	2' +/-	Due N to fence line
2.	24.58'	Mag nail w/brass washer SW black walnut 15" up
3.	5.69'	Mag nail w/brass washer N 10" black walnut 12" up
4.	4.43'	Mag nail w/brass washer NW 8 " hackberry 12" up
5.	18.29'	Mag nail w/brass washer N dogwood 12" up
6.	3.68'	Mag nail w/brass washer SW 10" hackberry 15" up
7.	137.90'	SW corner of 5632 Epler
8.	112.42'	SE corner of 5632 Epler

THIS CORNER POSITION
REPRESENTS A "TITLE" CORNER
AND MAY NOT NECESSARILY
REPRESENT THE POSITION BASED
ON RECORD CORNERS.